



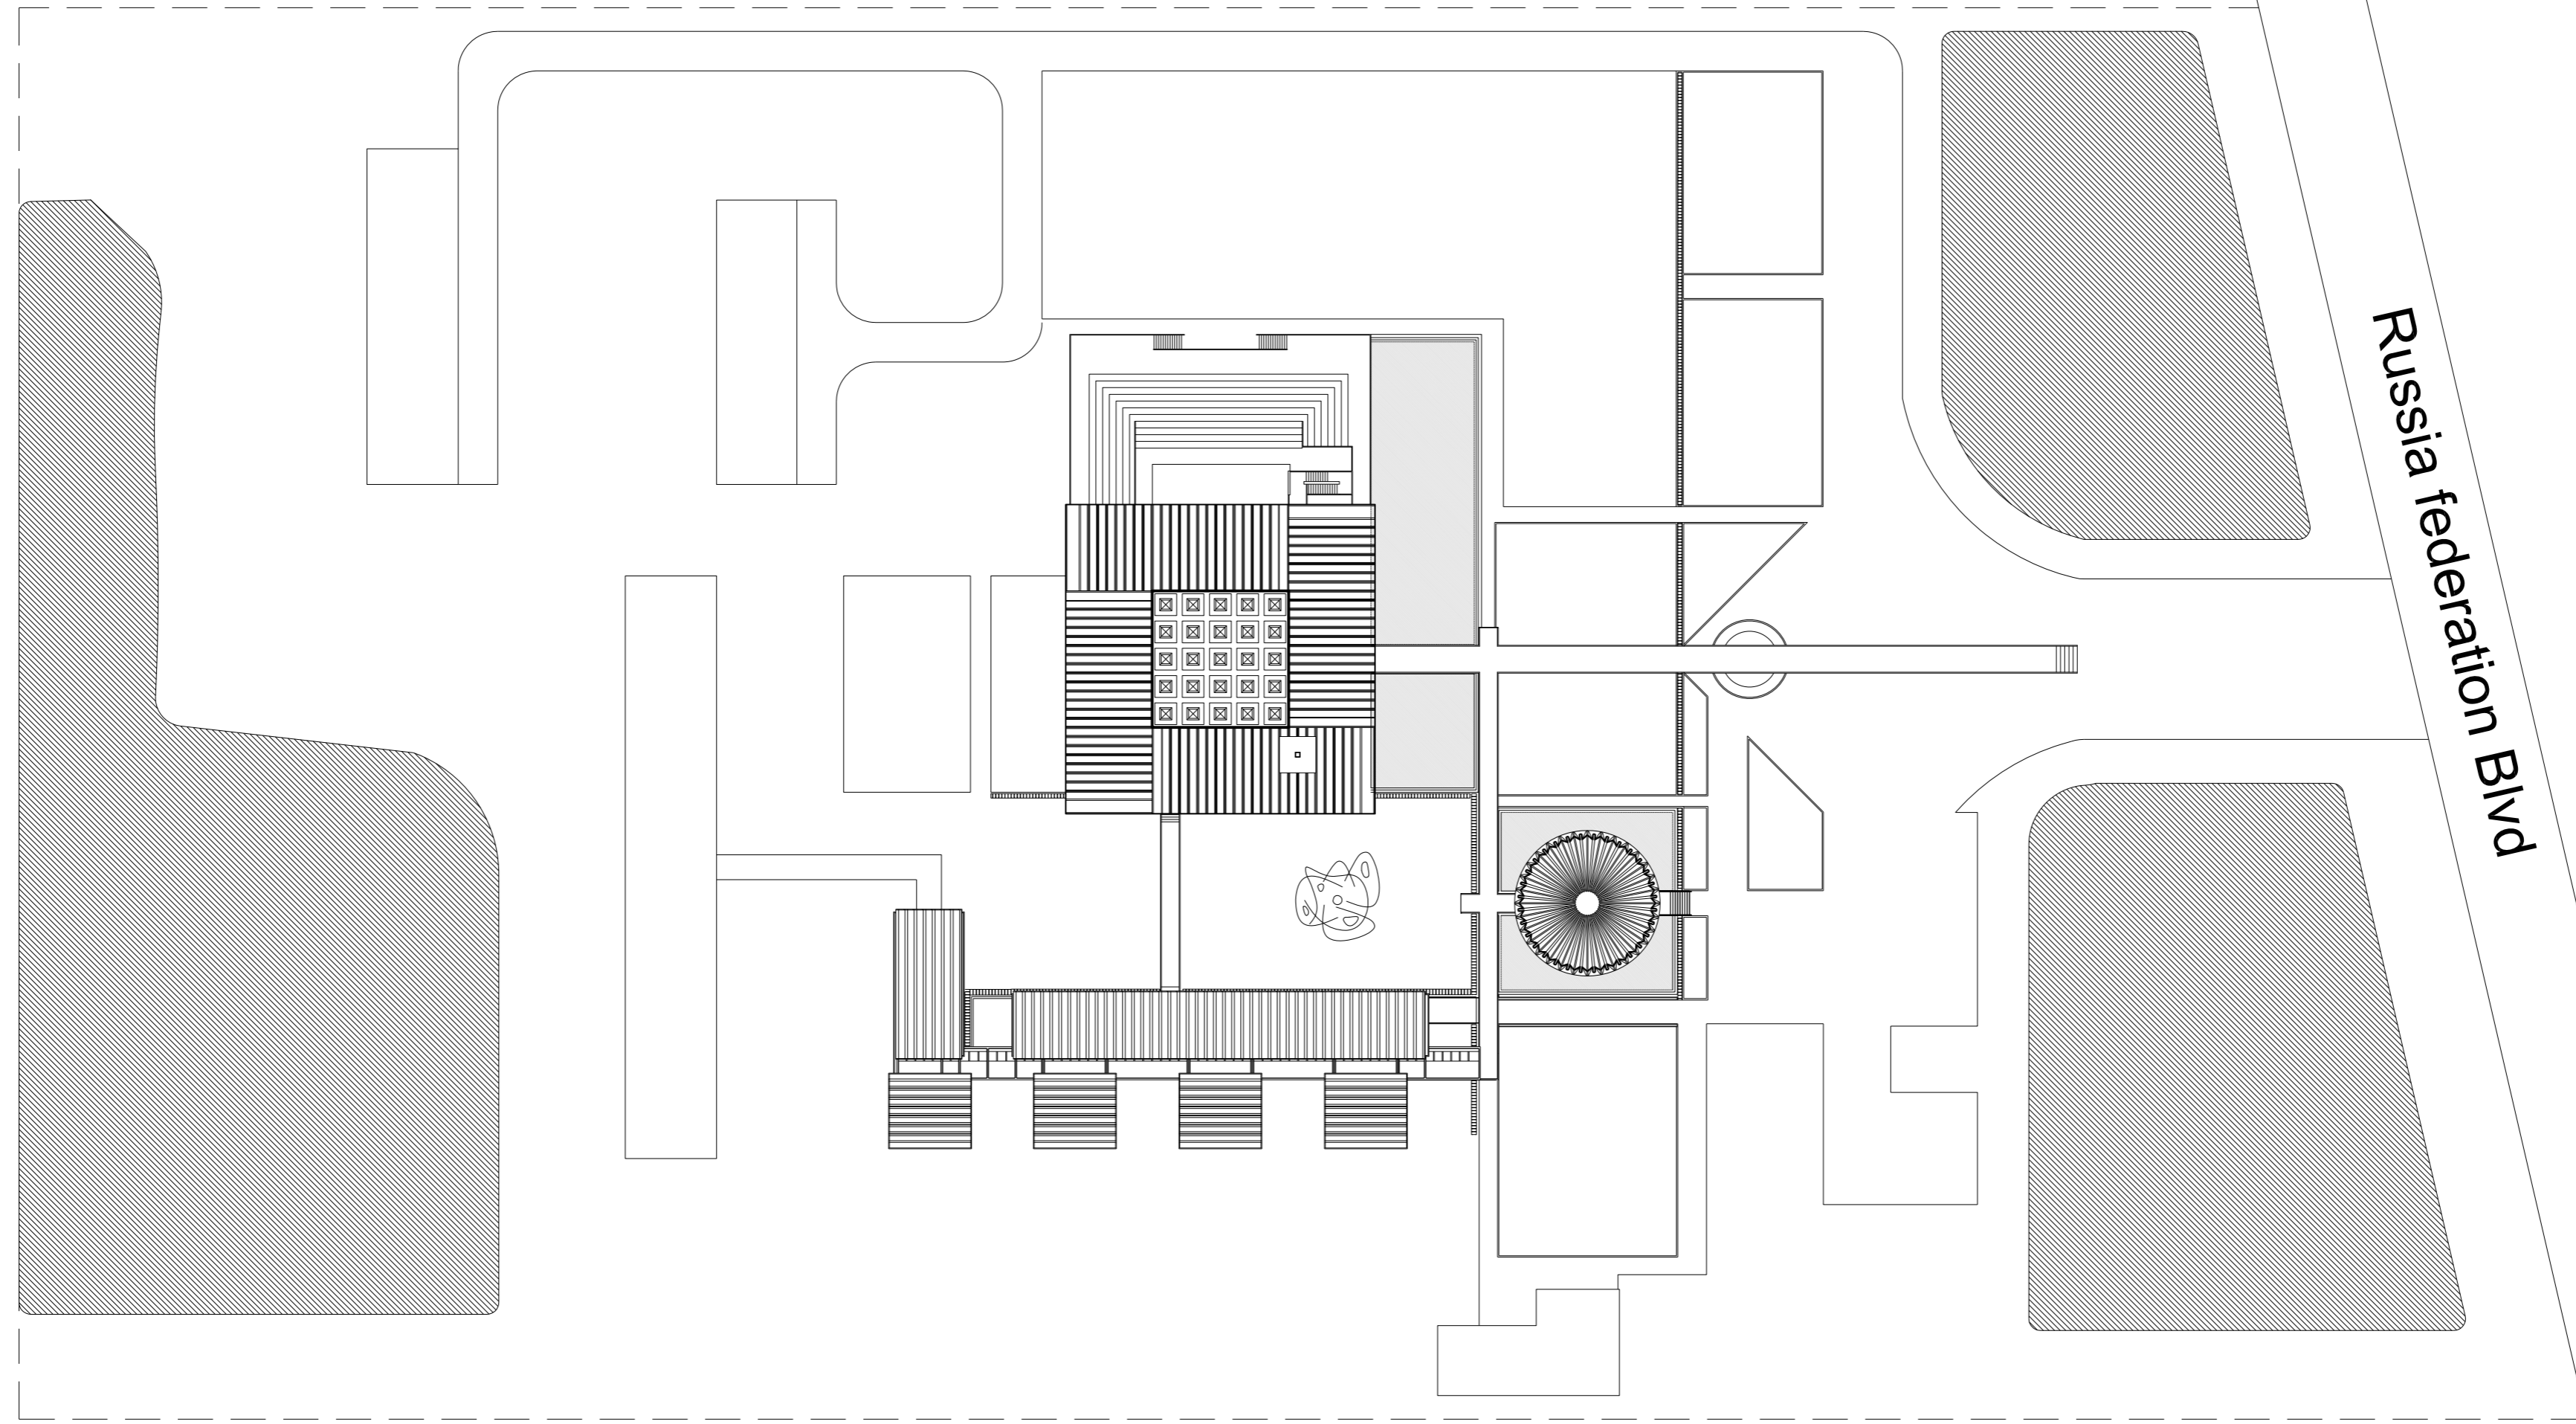

INSTITUTE OF FOREIGN LANGUAGE

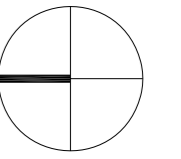

MASTER PLAN
SCALE 1/700

1

PLANS

SCALE 1/350



INSTITUTE OF FOREIGN LANGUAGE

2010





© 2009-2015. ALL RIGHTS RESERVED.



PHNOM PENH | INFO@VANMOLYVANNPROJECT.ORG | WWW.VANMOLYVANNPROJECT.ORG

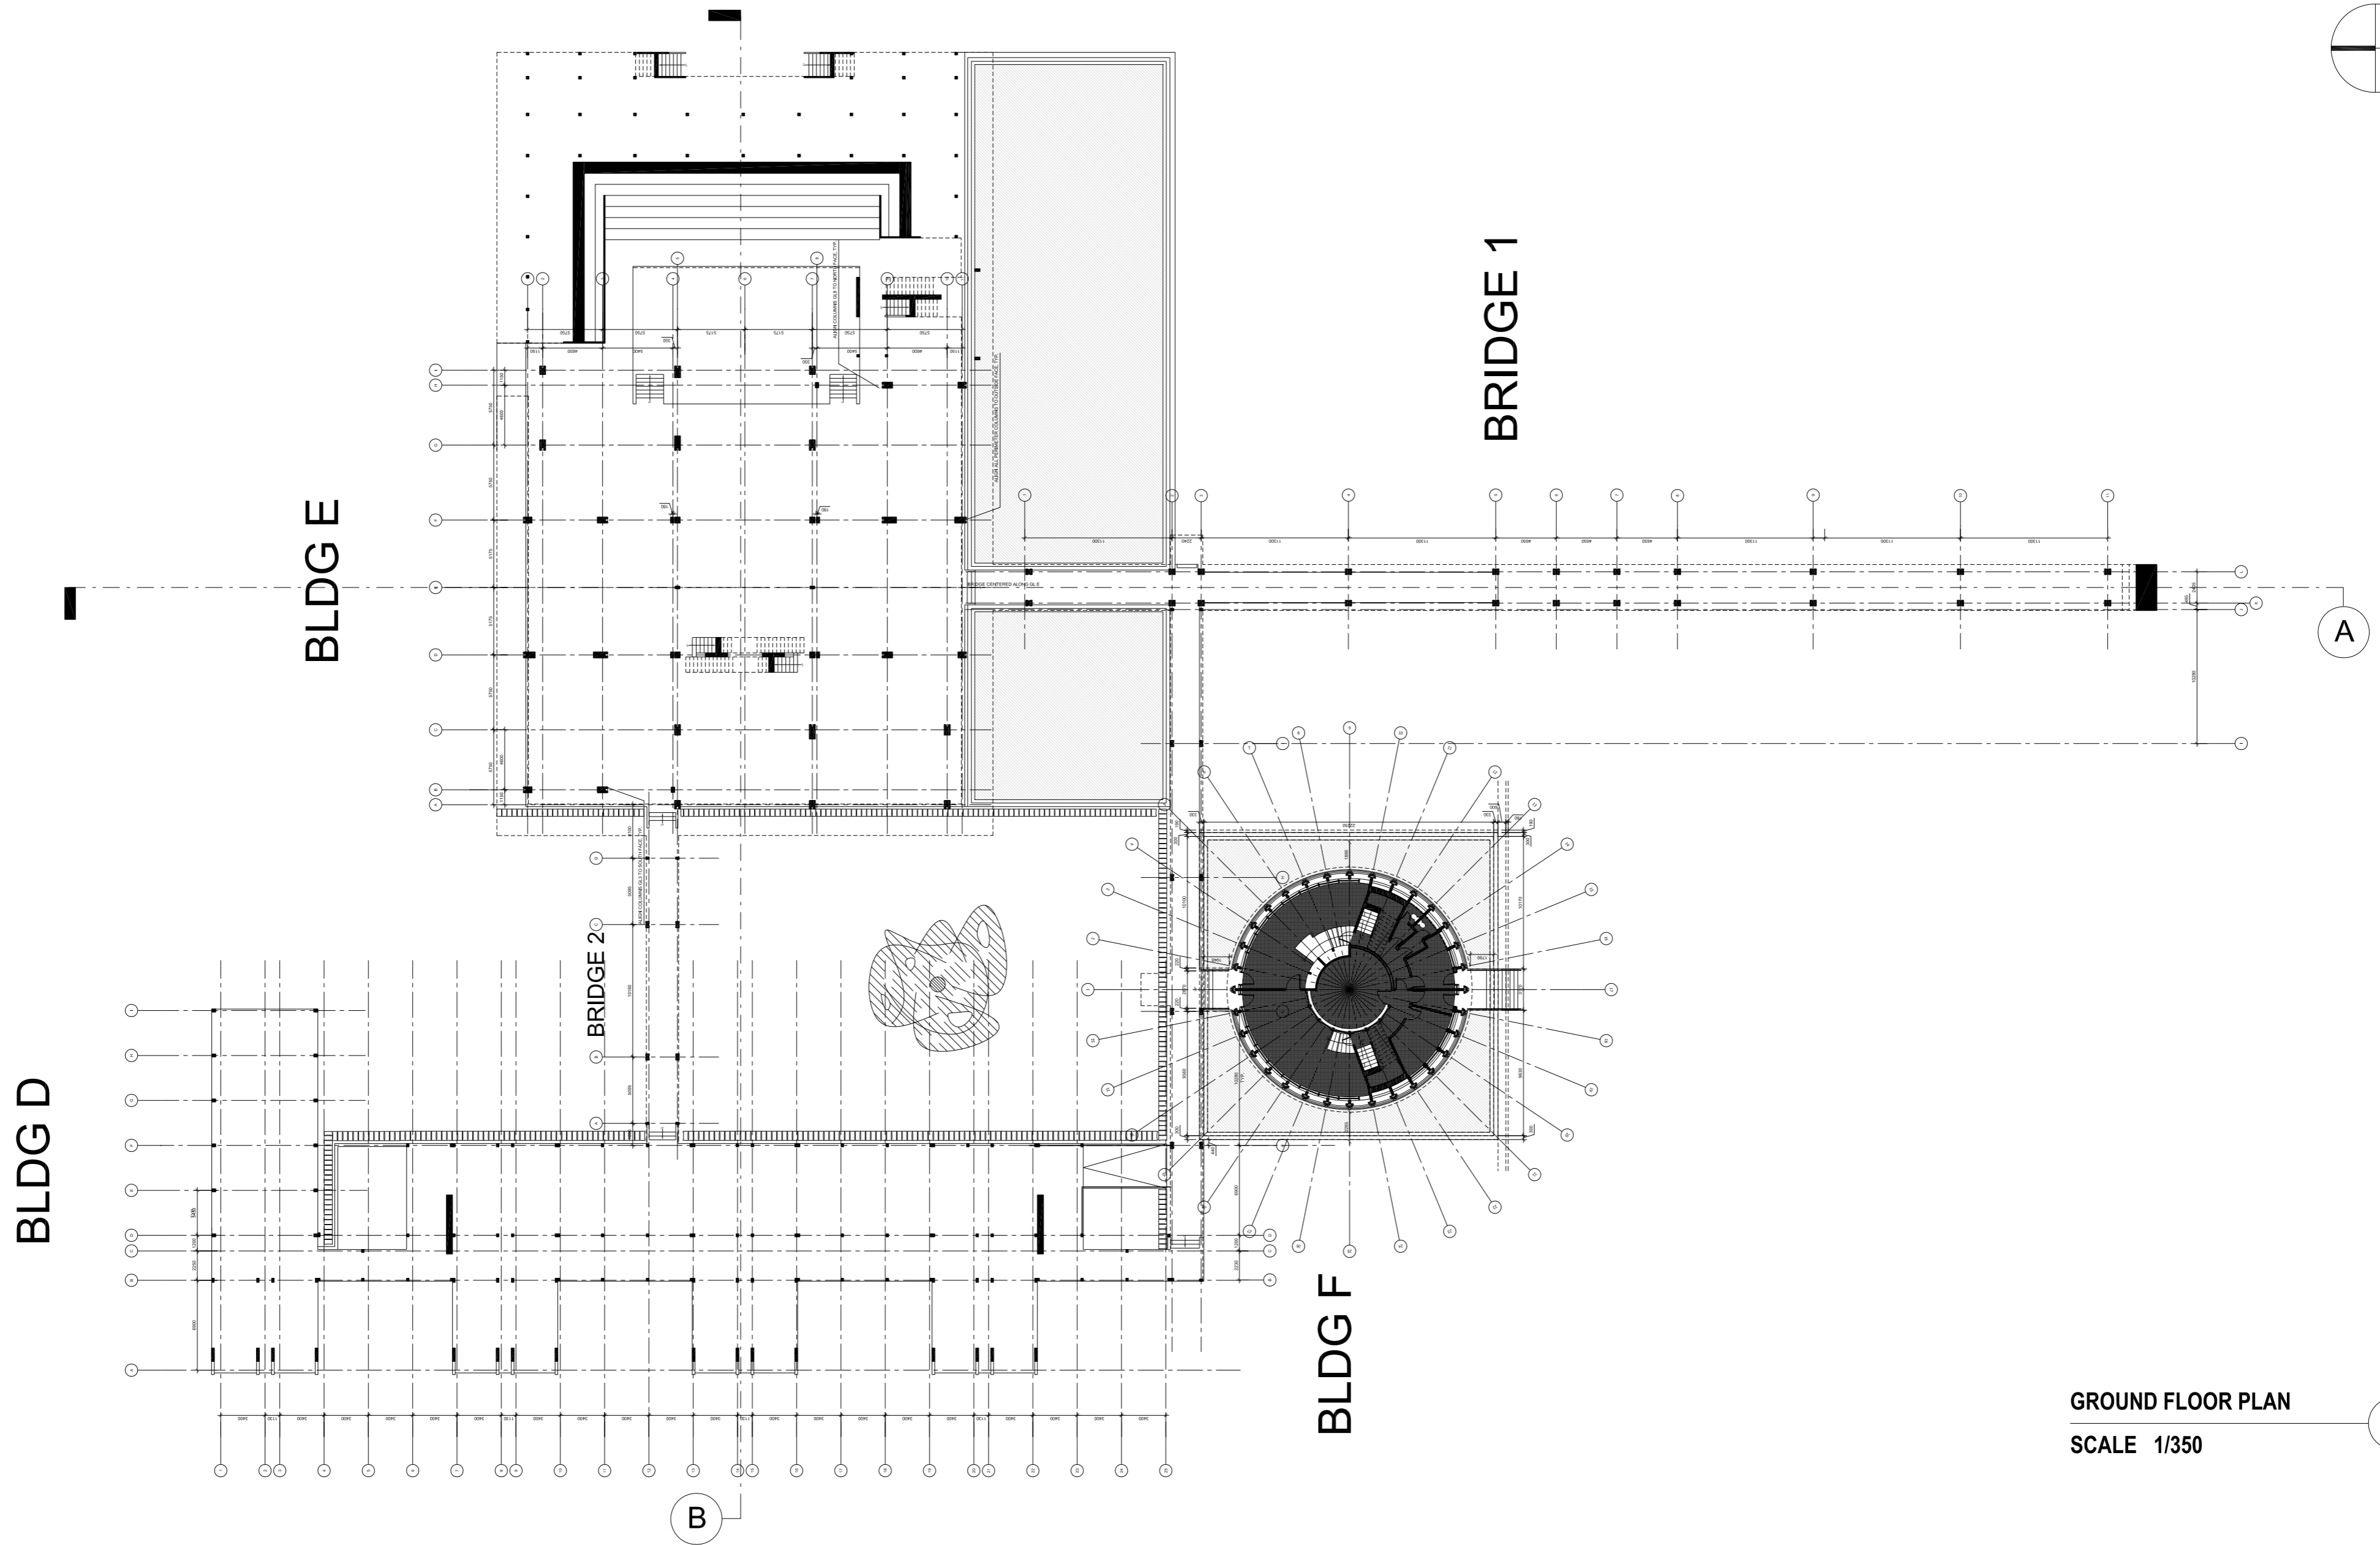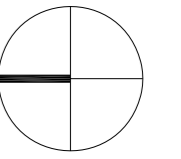



GROUND FLOOR PLAN
SCALE 1/350

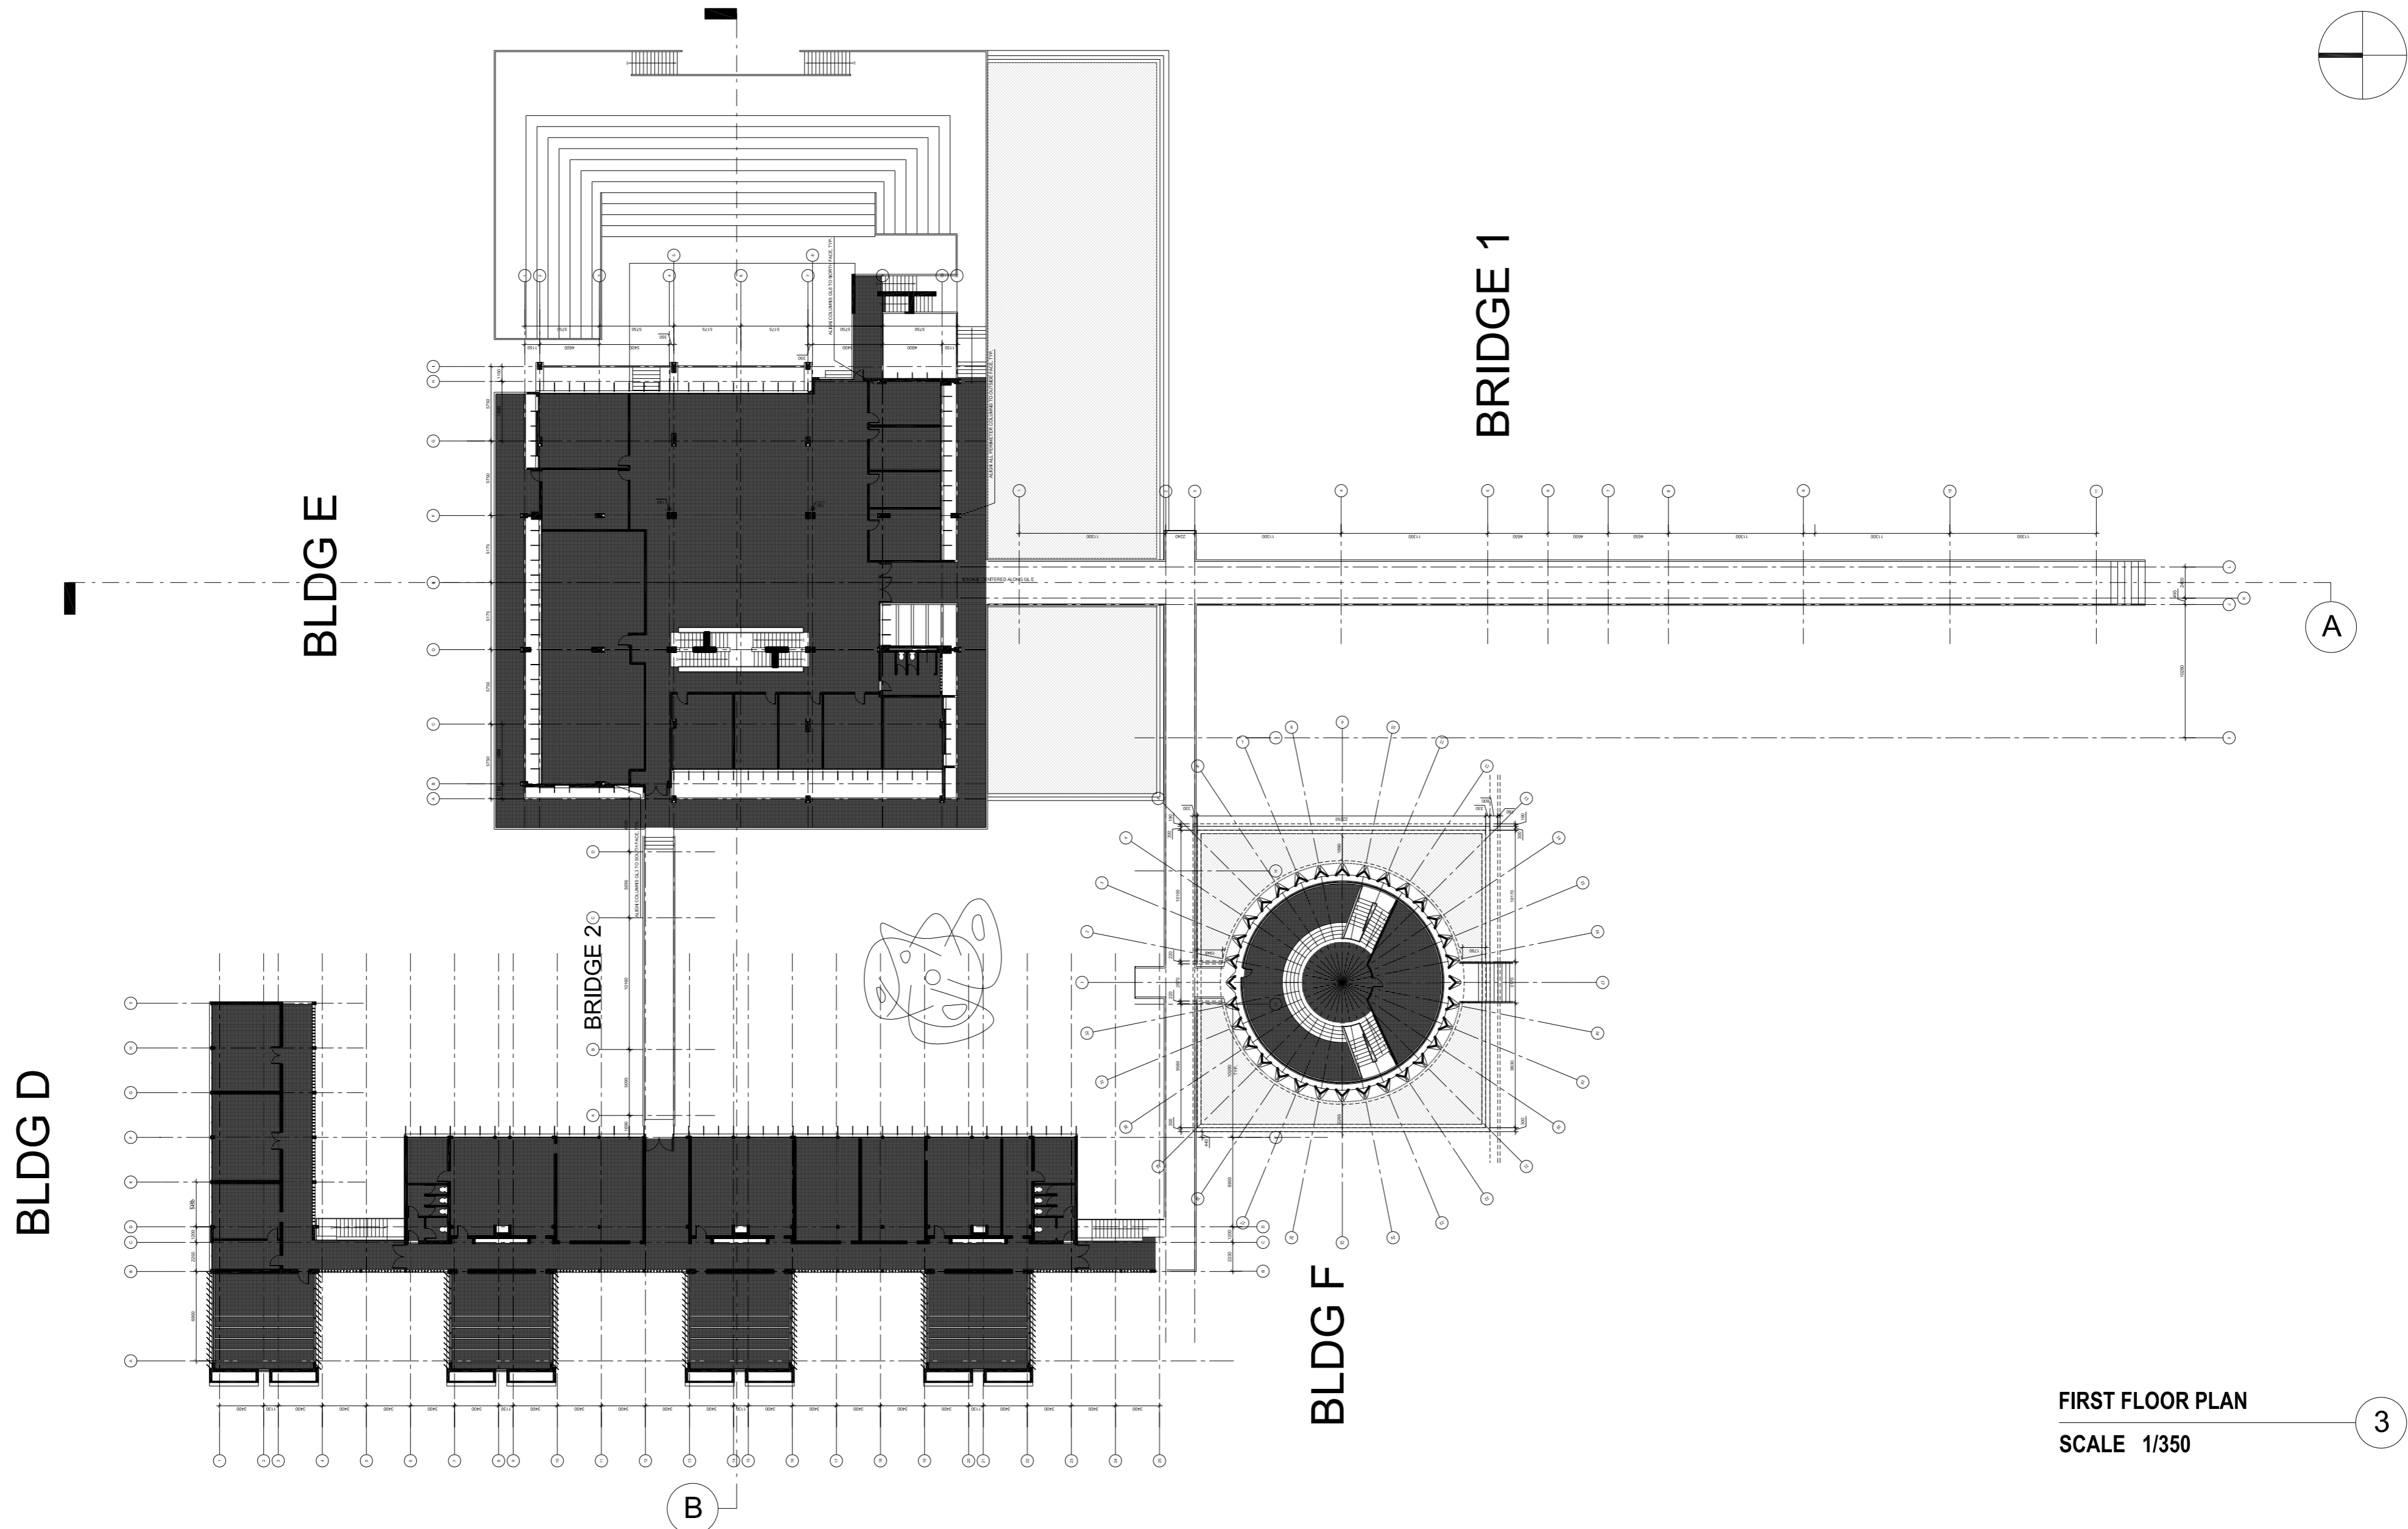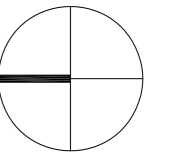

FIRST FLOOR PLAN
SCALE 1/350

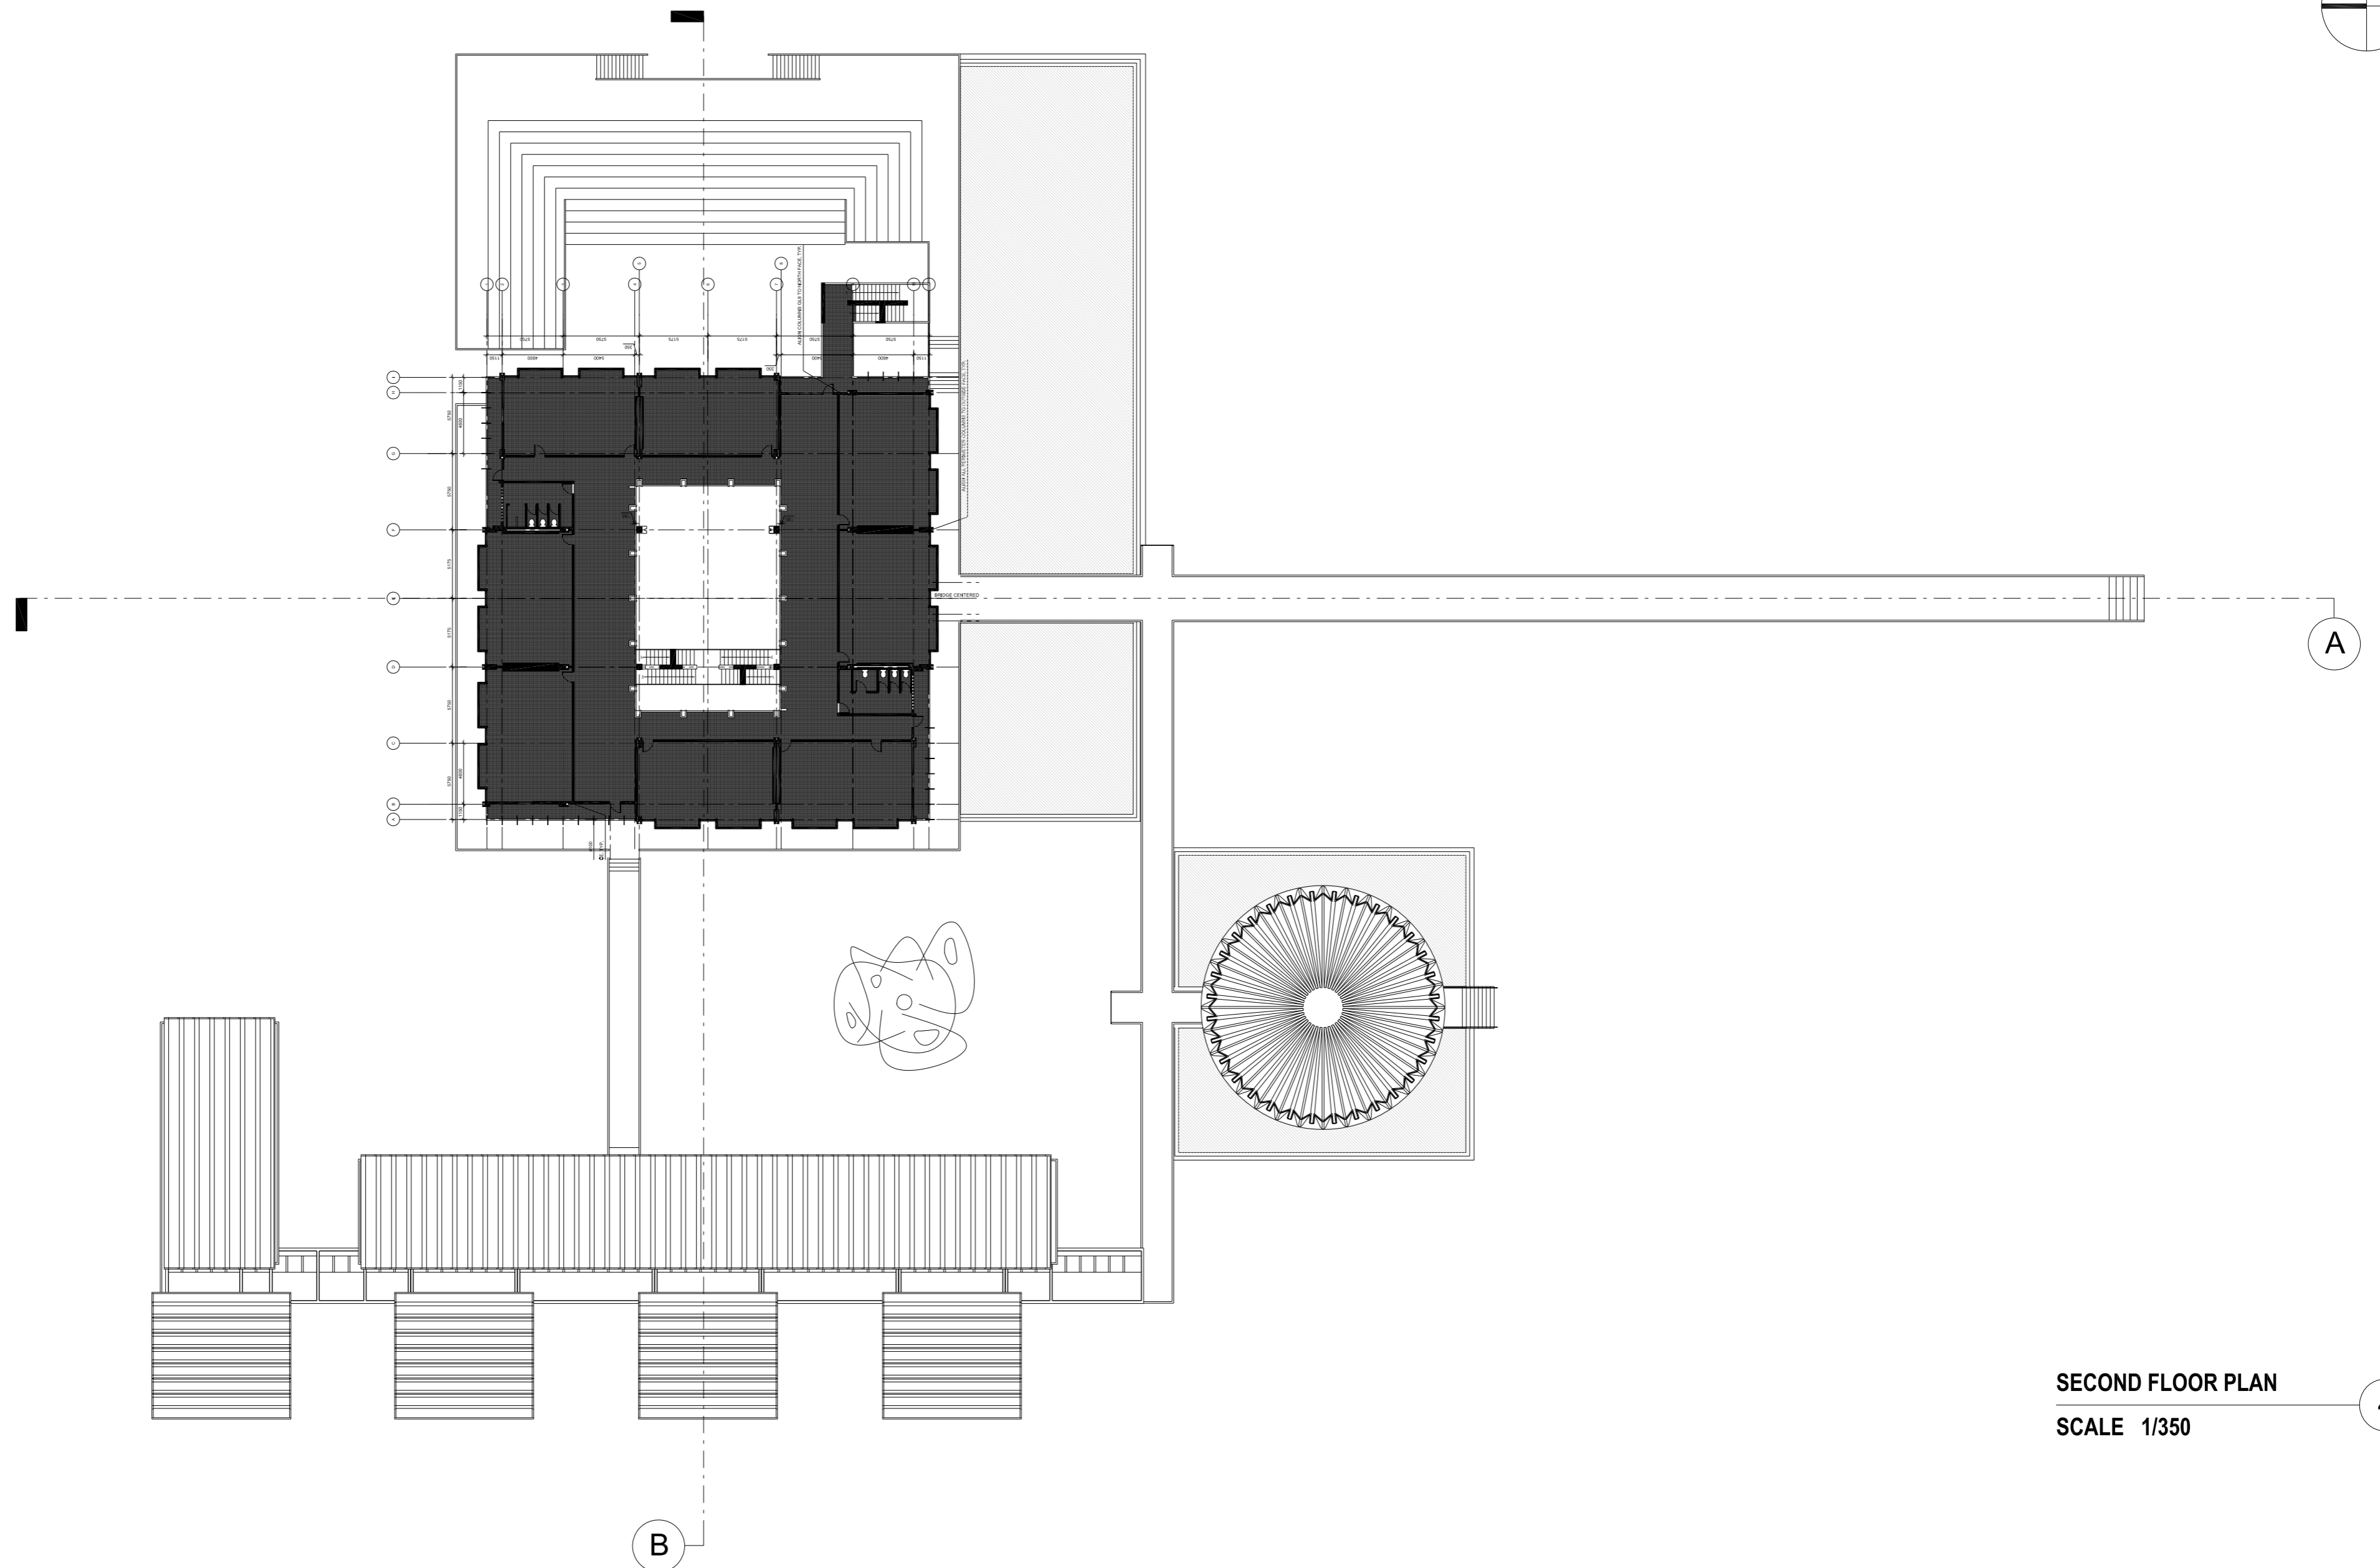
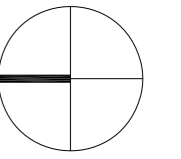


SECOND FLOOR PLAN
SCALE 1/350

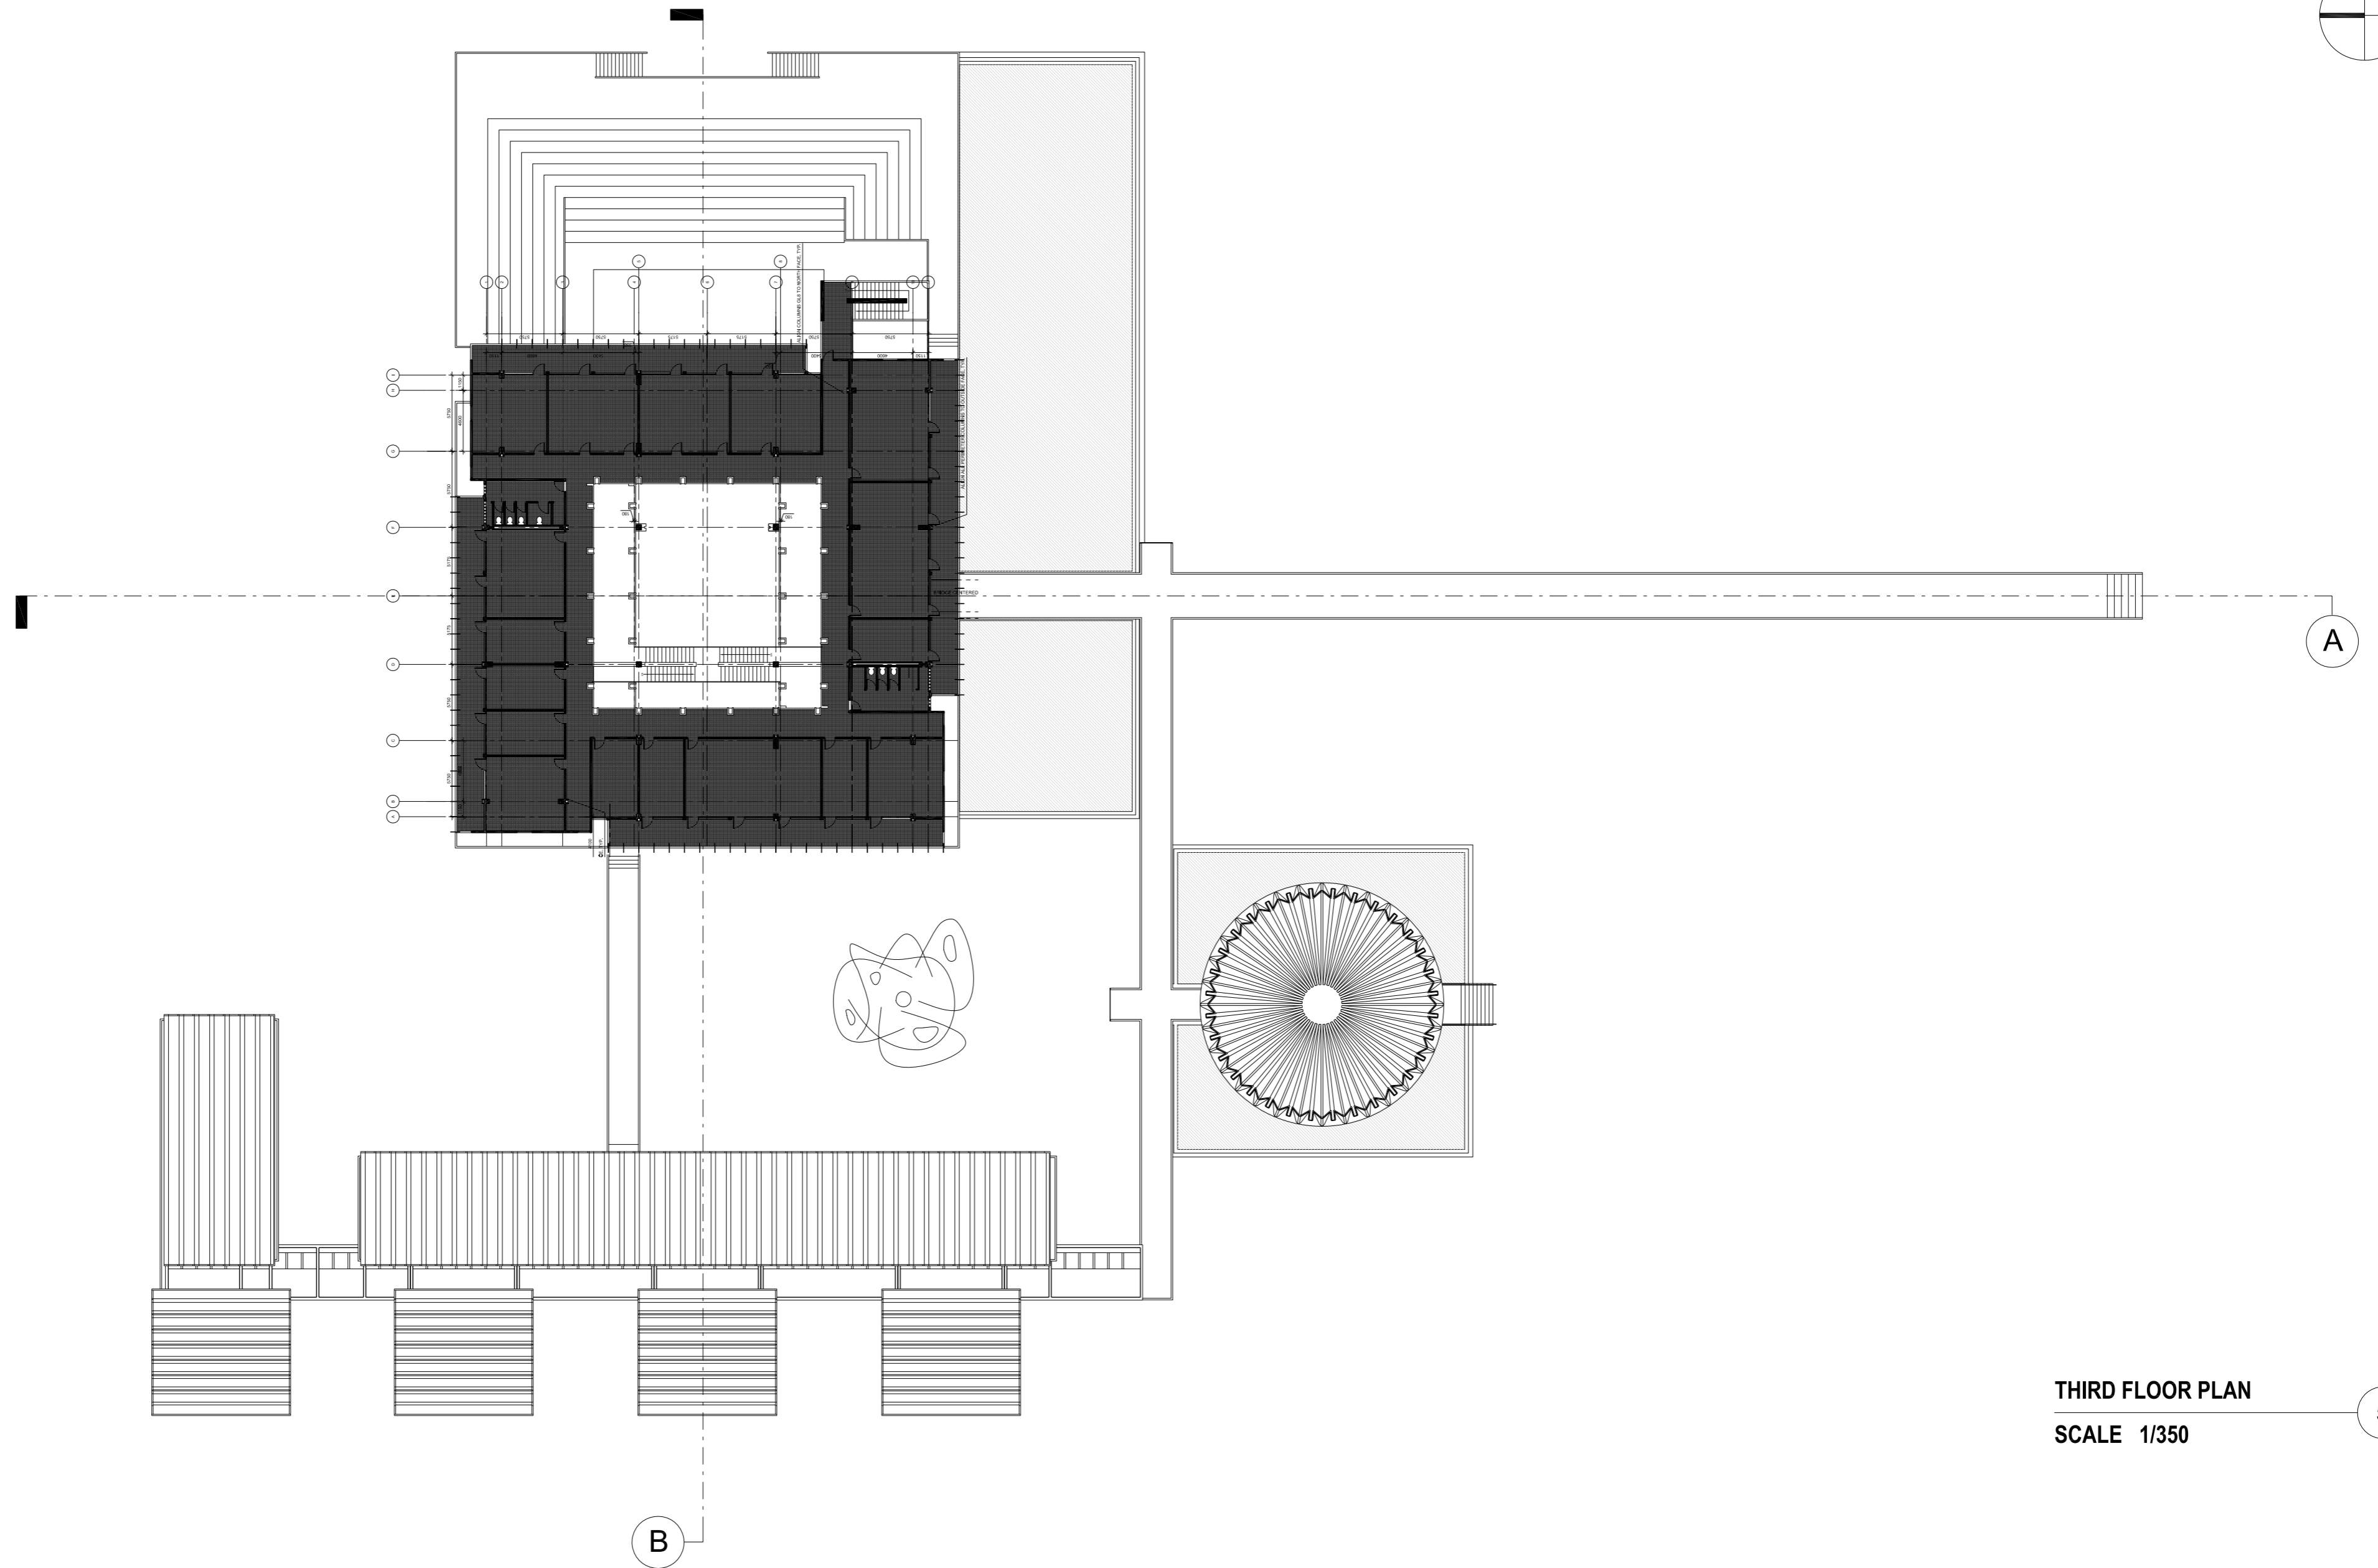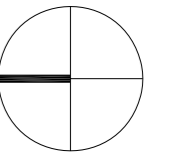


THIRD FLOOR PLAN
SCALE 1/350

5

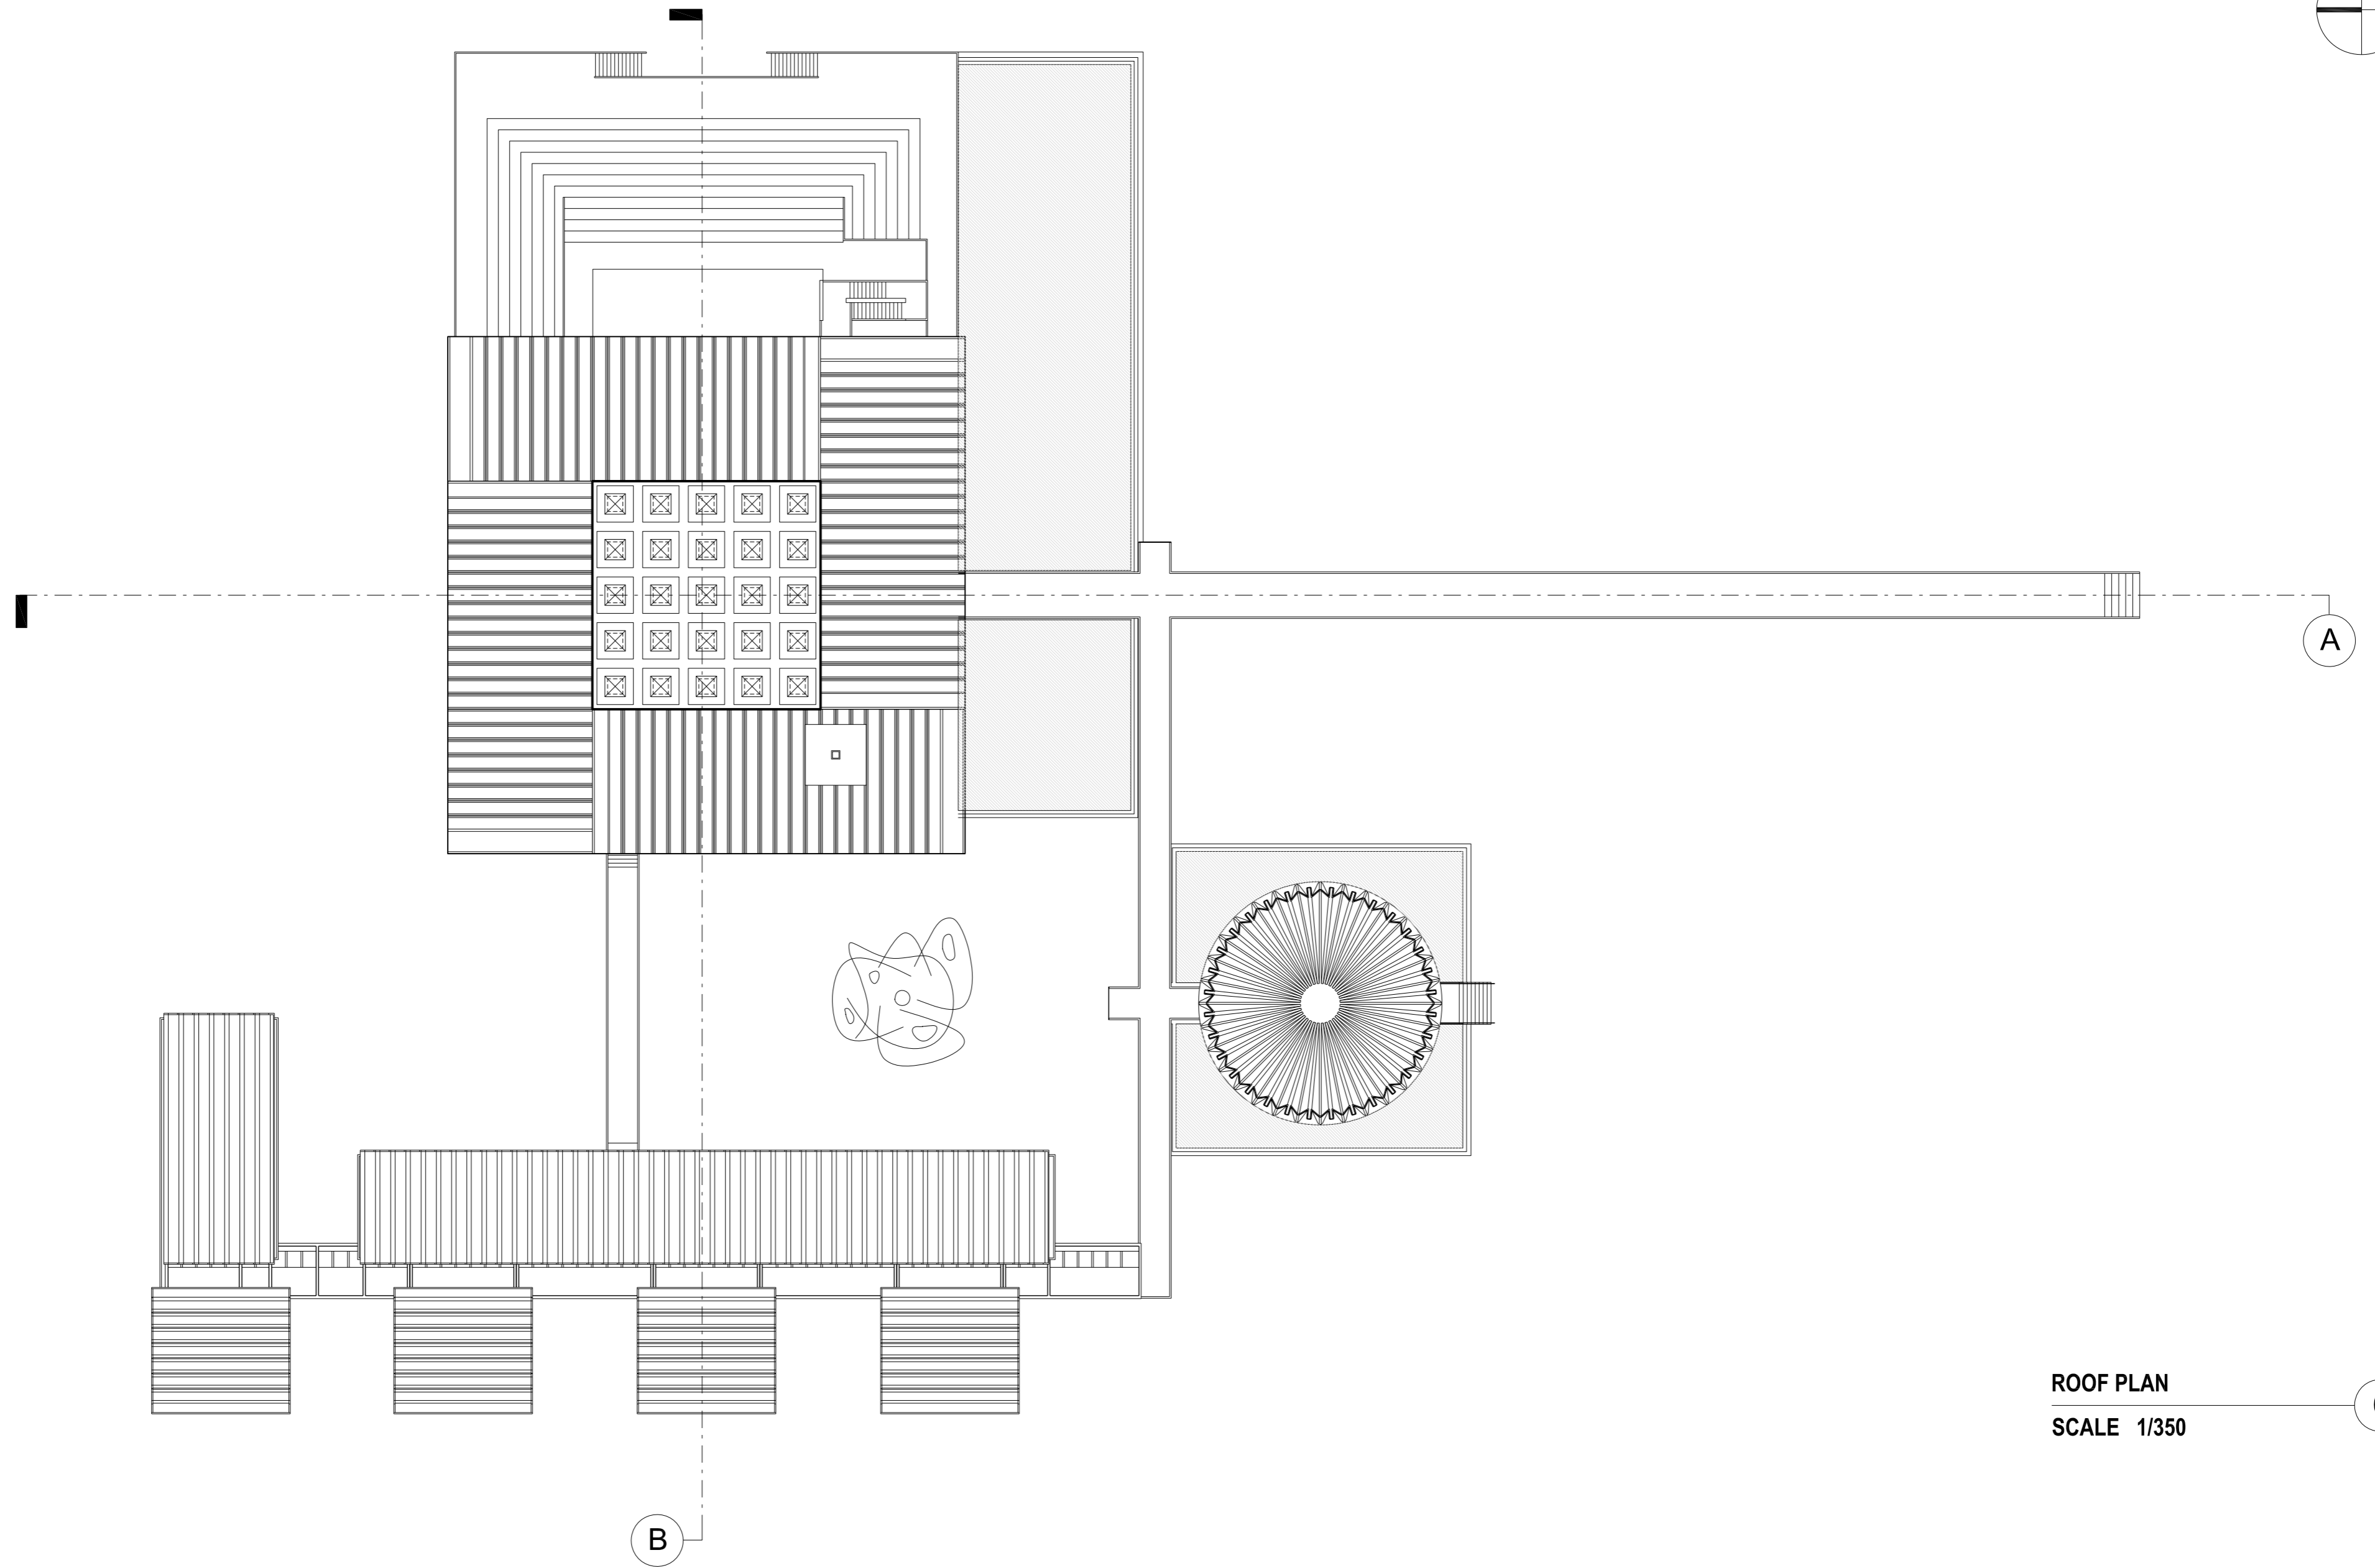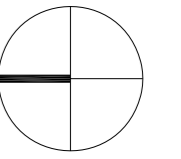


ROOF PLAN
SCALE 1/350

6

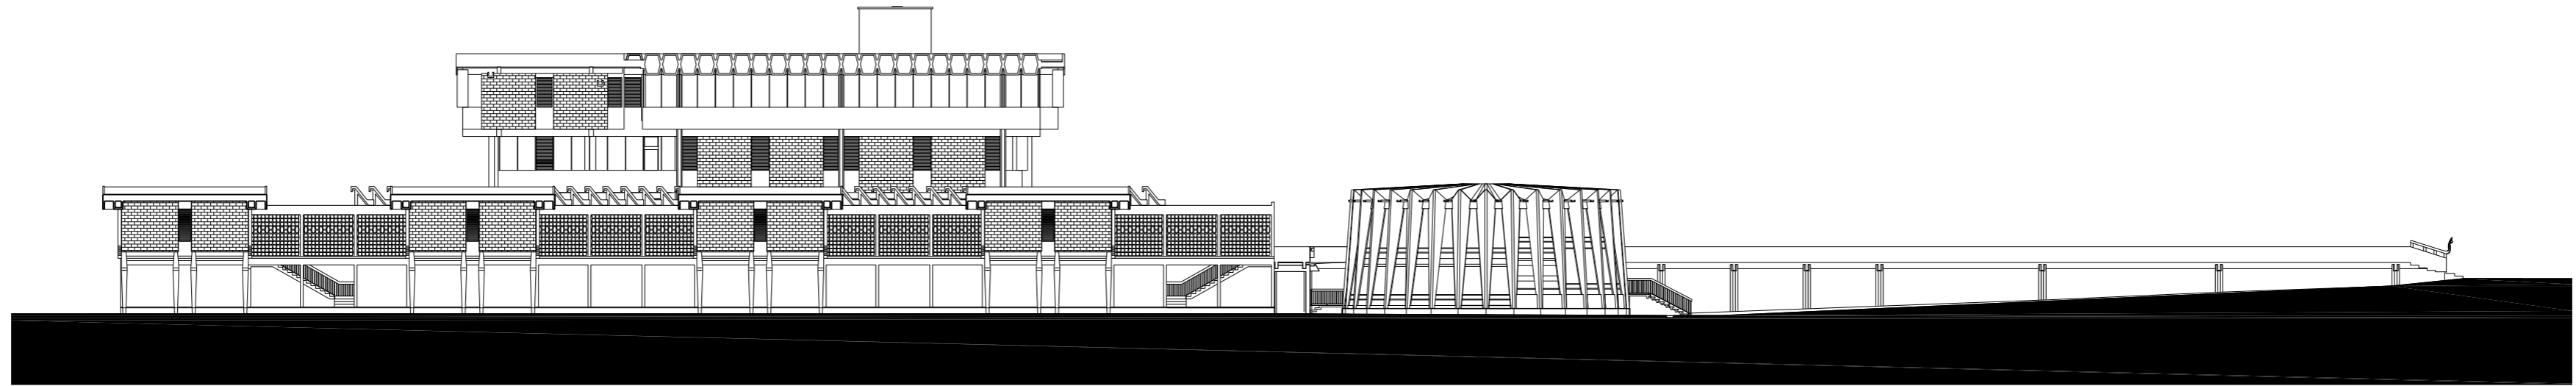


WEST ELEVATION
SCALE 1/350

7

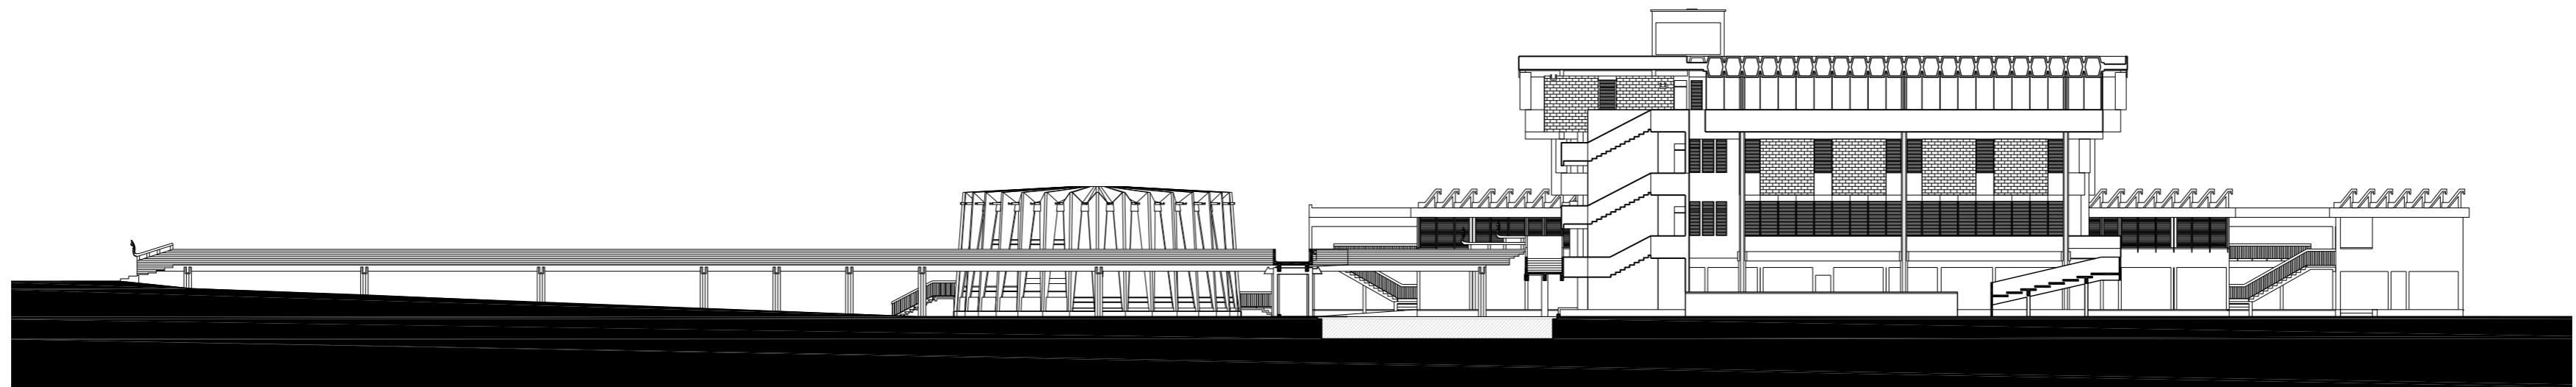


EAST ELEVATION
SCALE 1/350

8

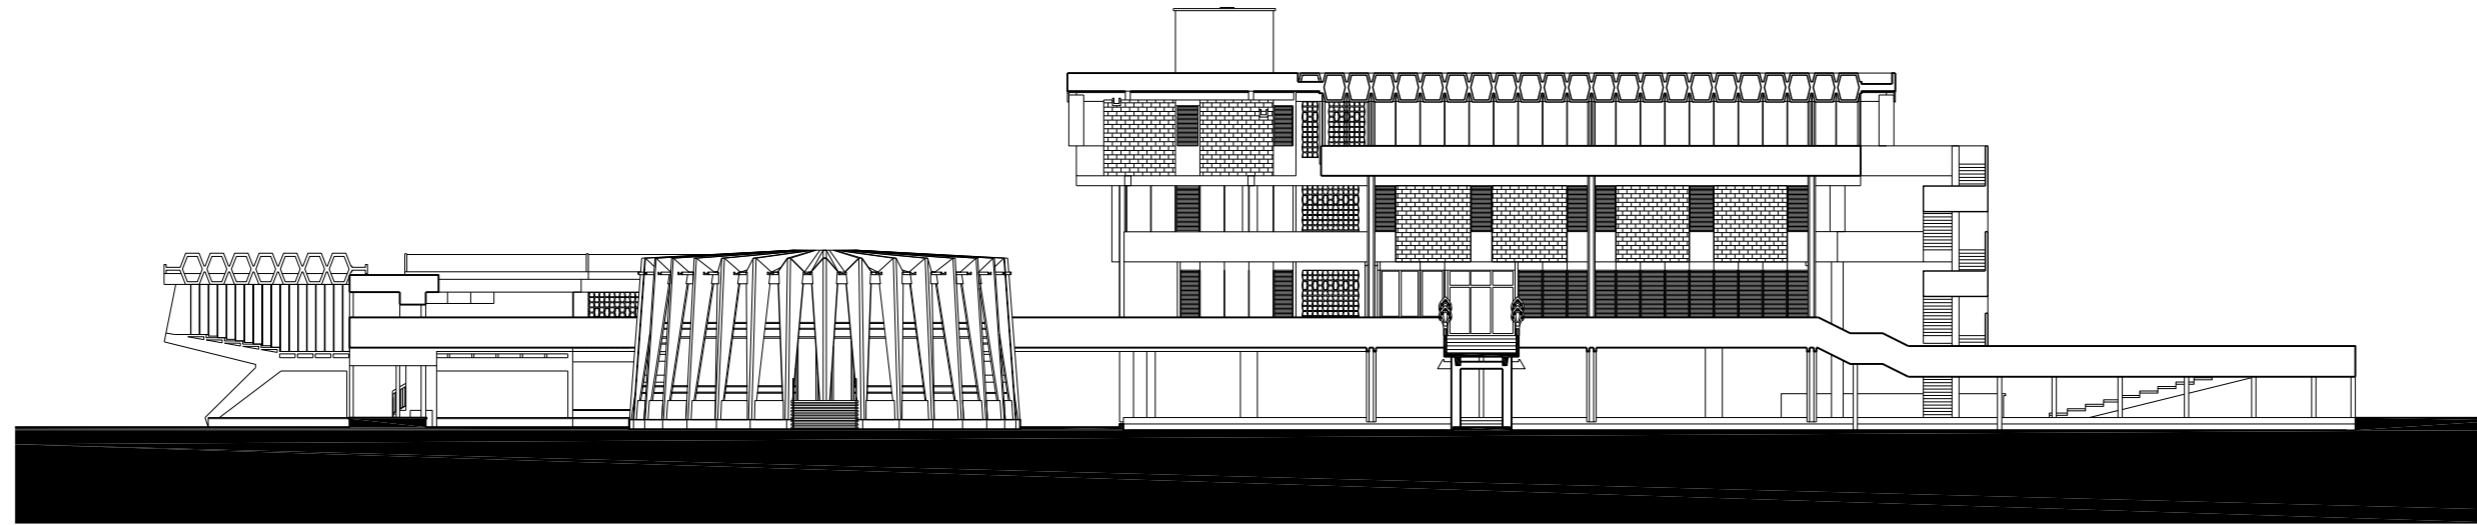


SOUTH ELEVATION
SCALE 1/350

9

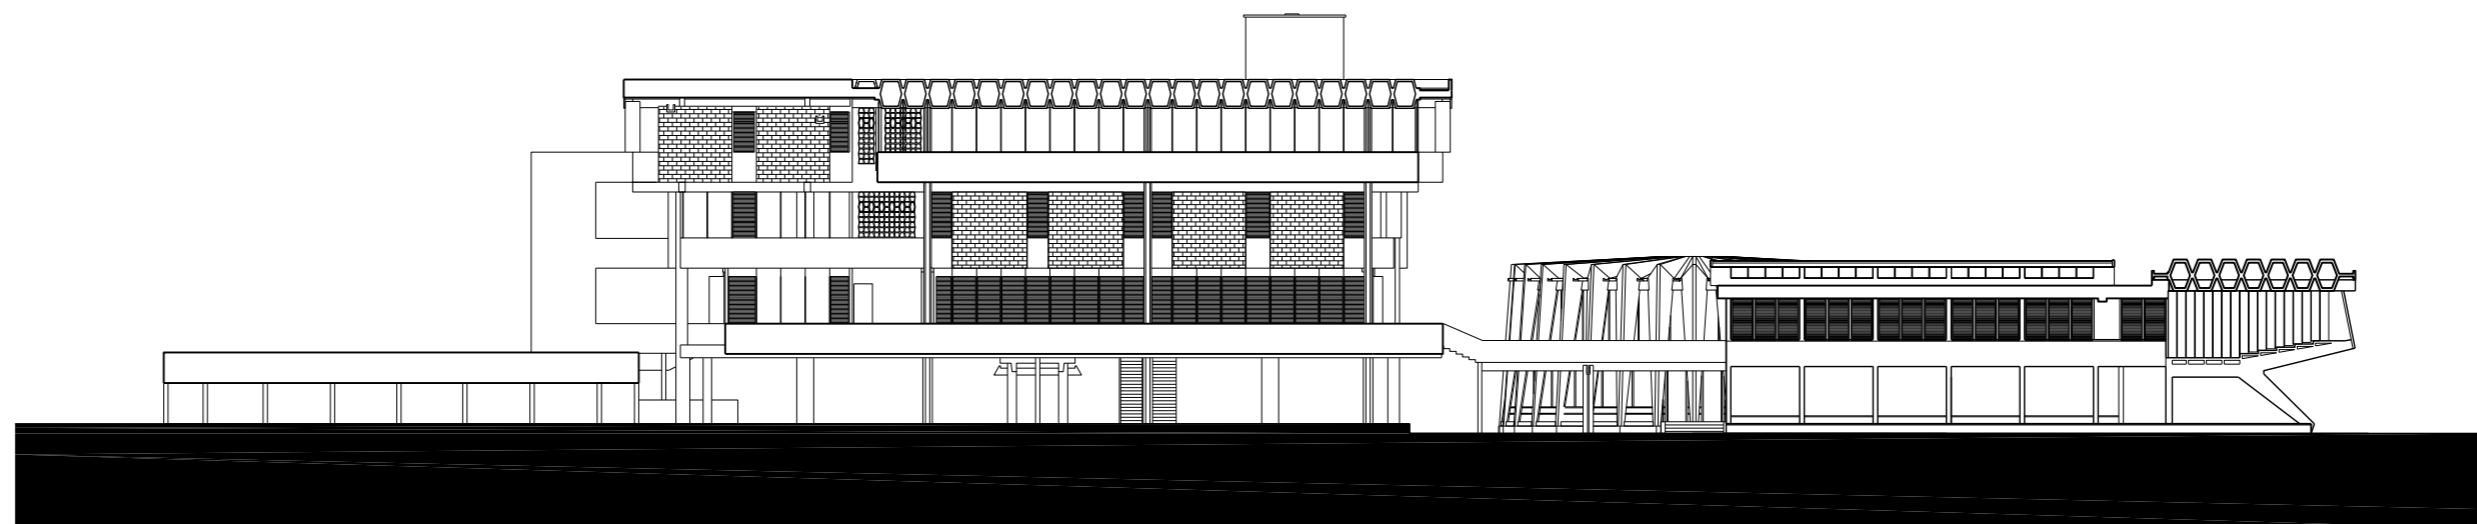


NORTH ELEVATION
SCALE 1/350

10

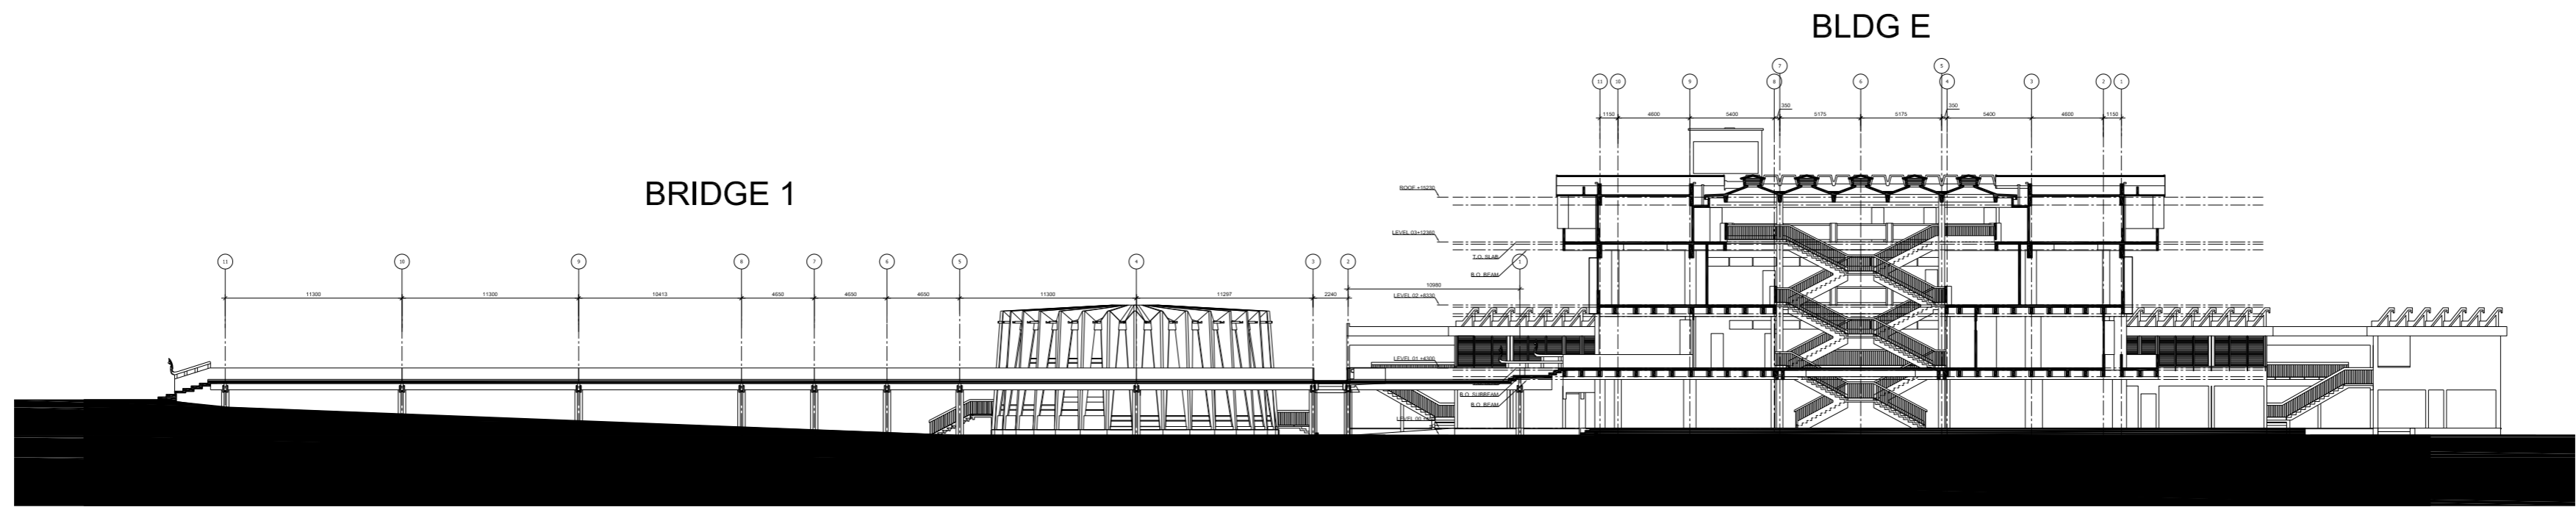

SECTION "AA"
SCALE 1/350

11

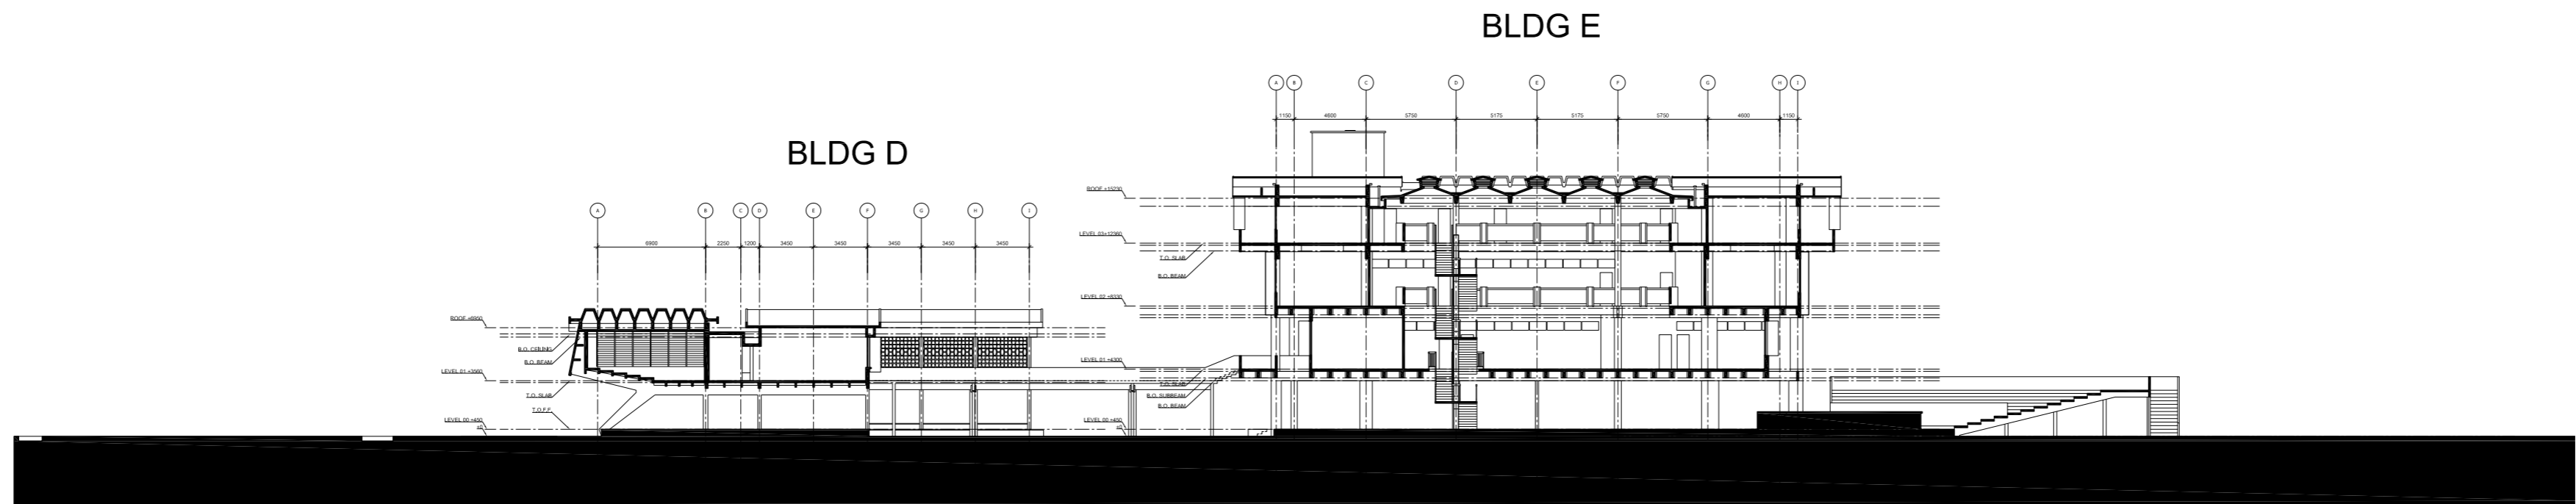

SECTION "BB"
SCALE 1/350

12

SECTIONS

SCALE 1/350

INSTITUTE OF FOREIGN LANGUAGE

2010



© 2009-2015. ALL RIGHTS RESERVED.

PHNOM PENH | INFO@VANNMOLYVANNPROJECT.ORG | WWW.VANNMOLYVANNPROJECT.ORG



គម្រោង វណ្ណ ម៉ូលី វណ្ណ
THE VANN MOLYVANN PROJECT

INFO@VANNMOLYVANNPROJECT.ORG | WWW.VANNMOLYVANNPROJECT.ORG